



GROUND FLOOR PLAN

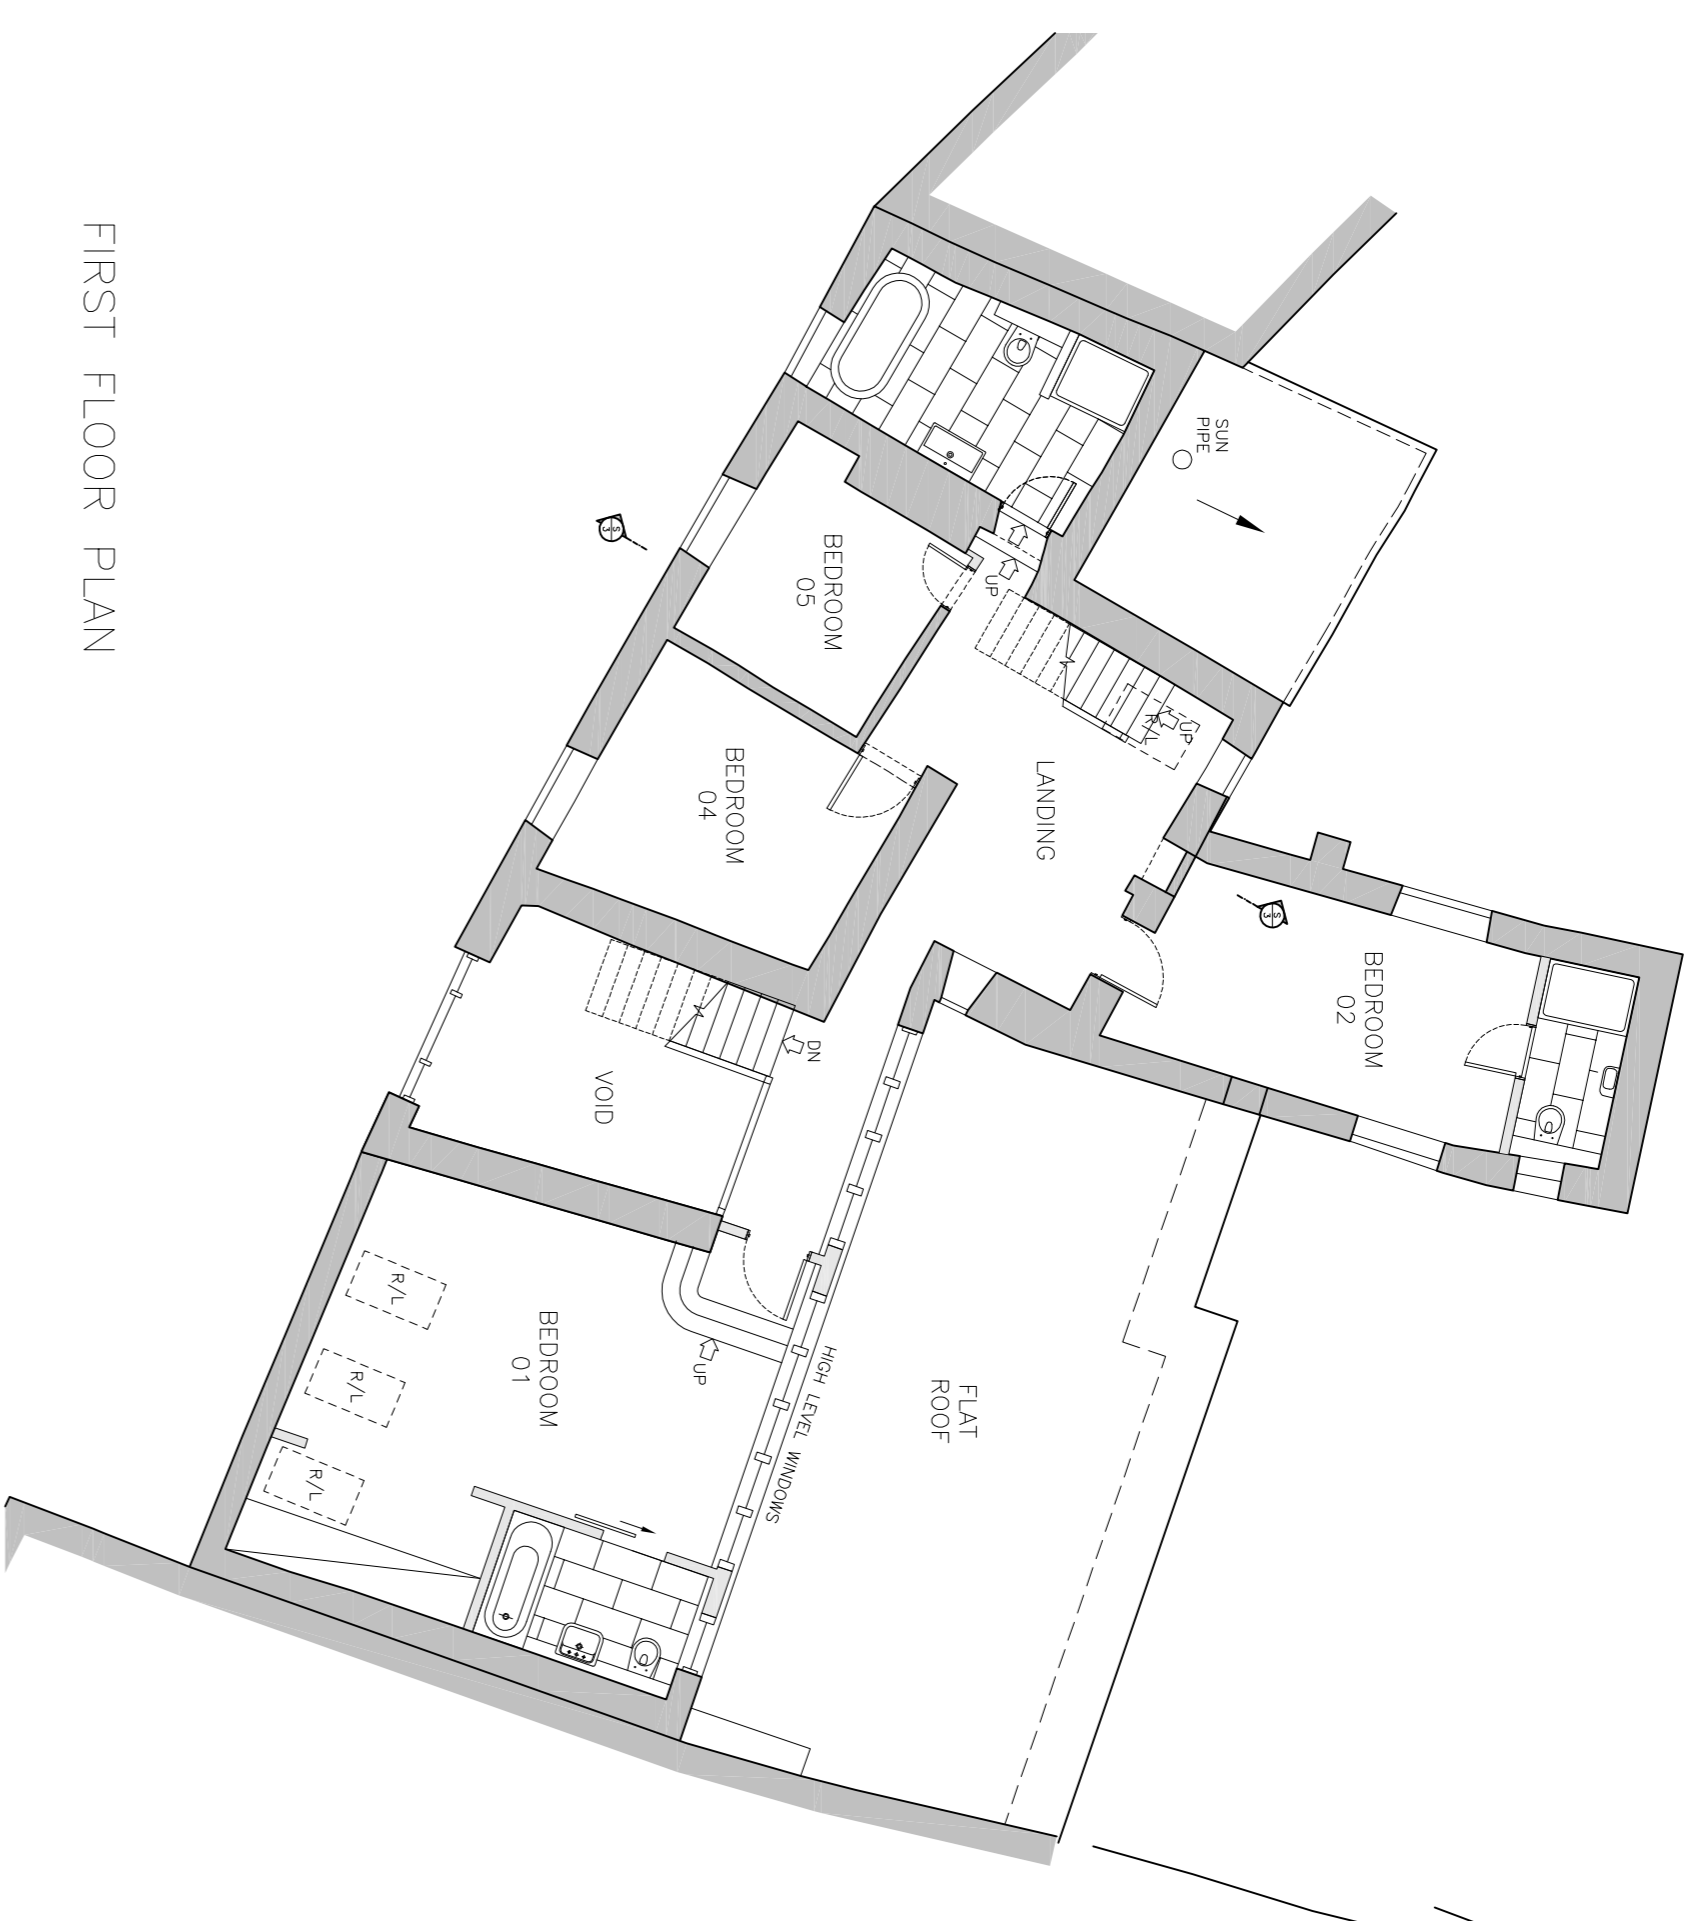

FIRST FLOOR PLAN

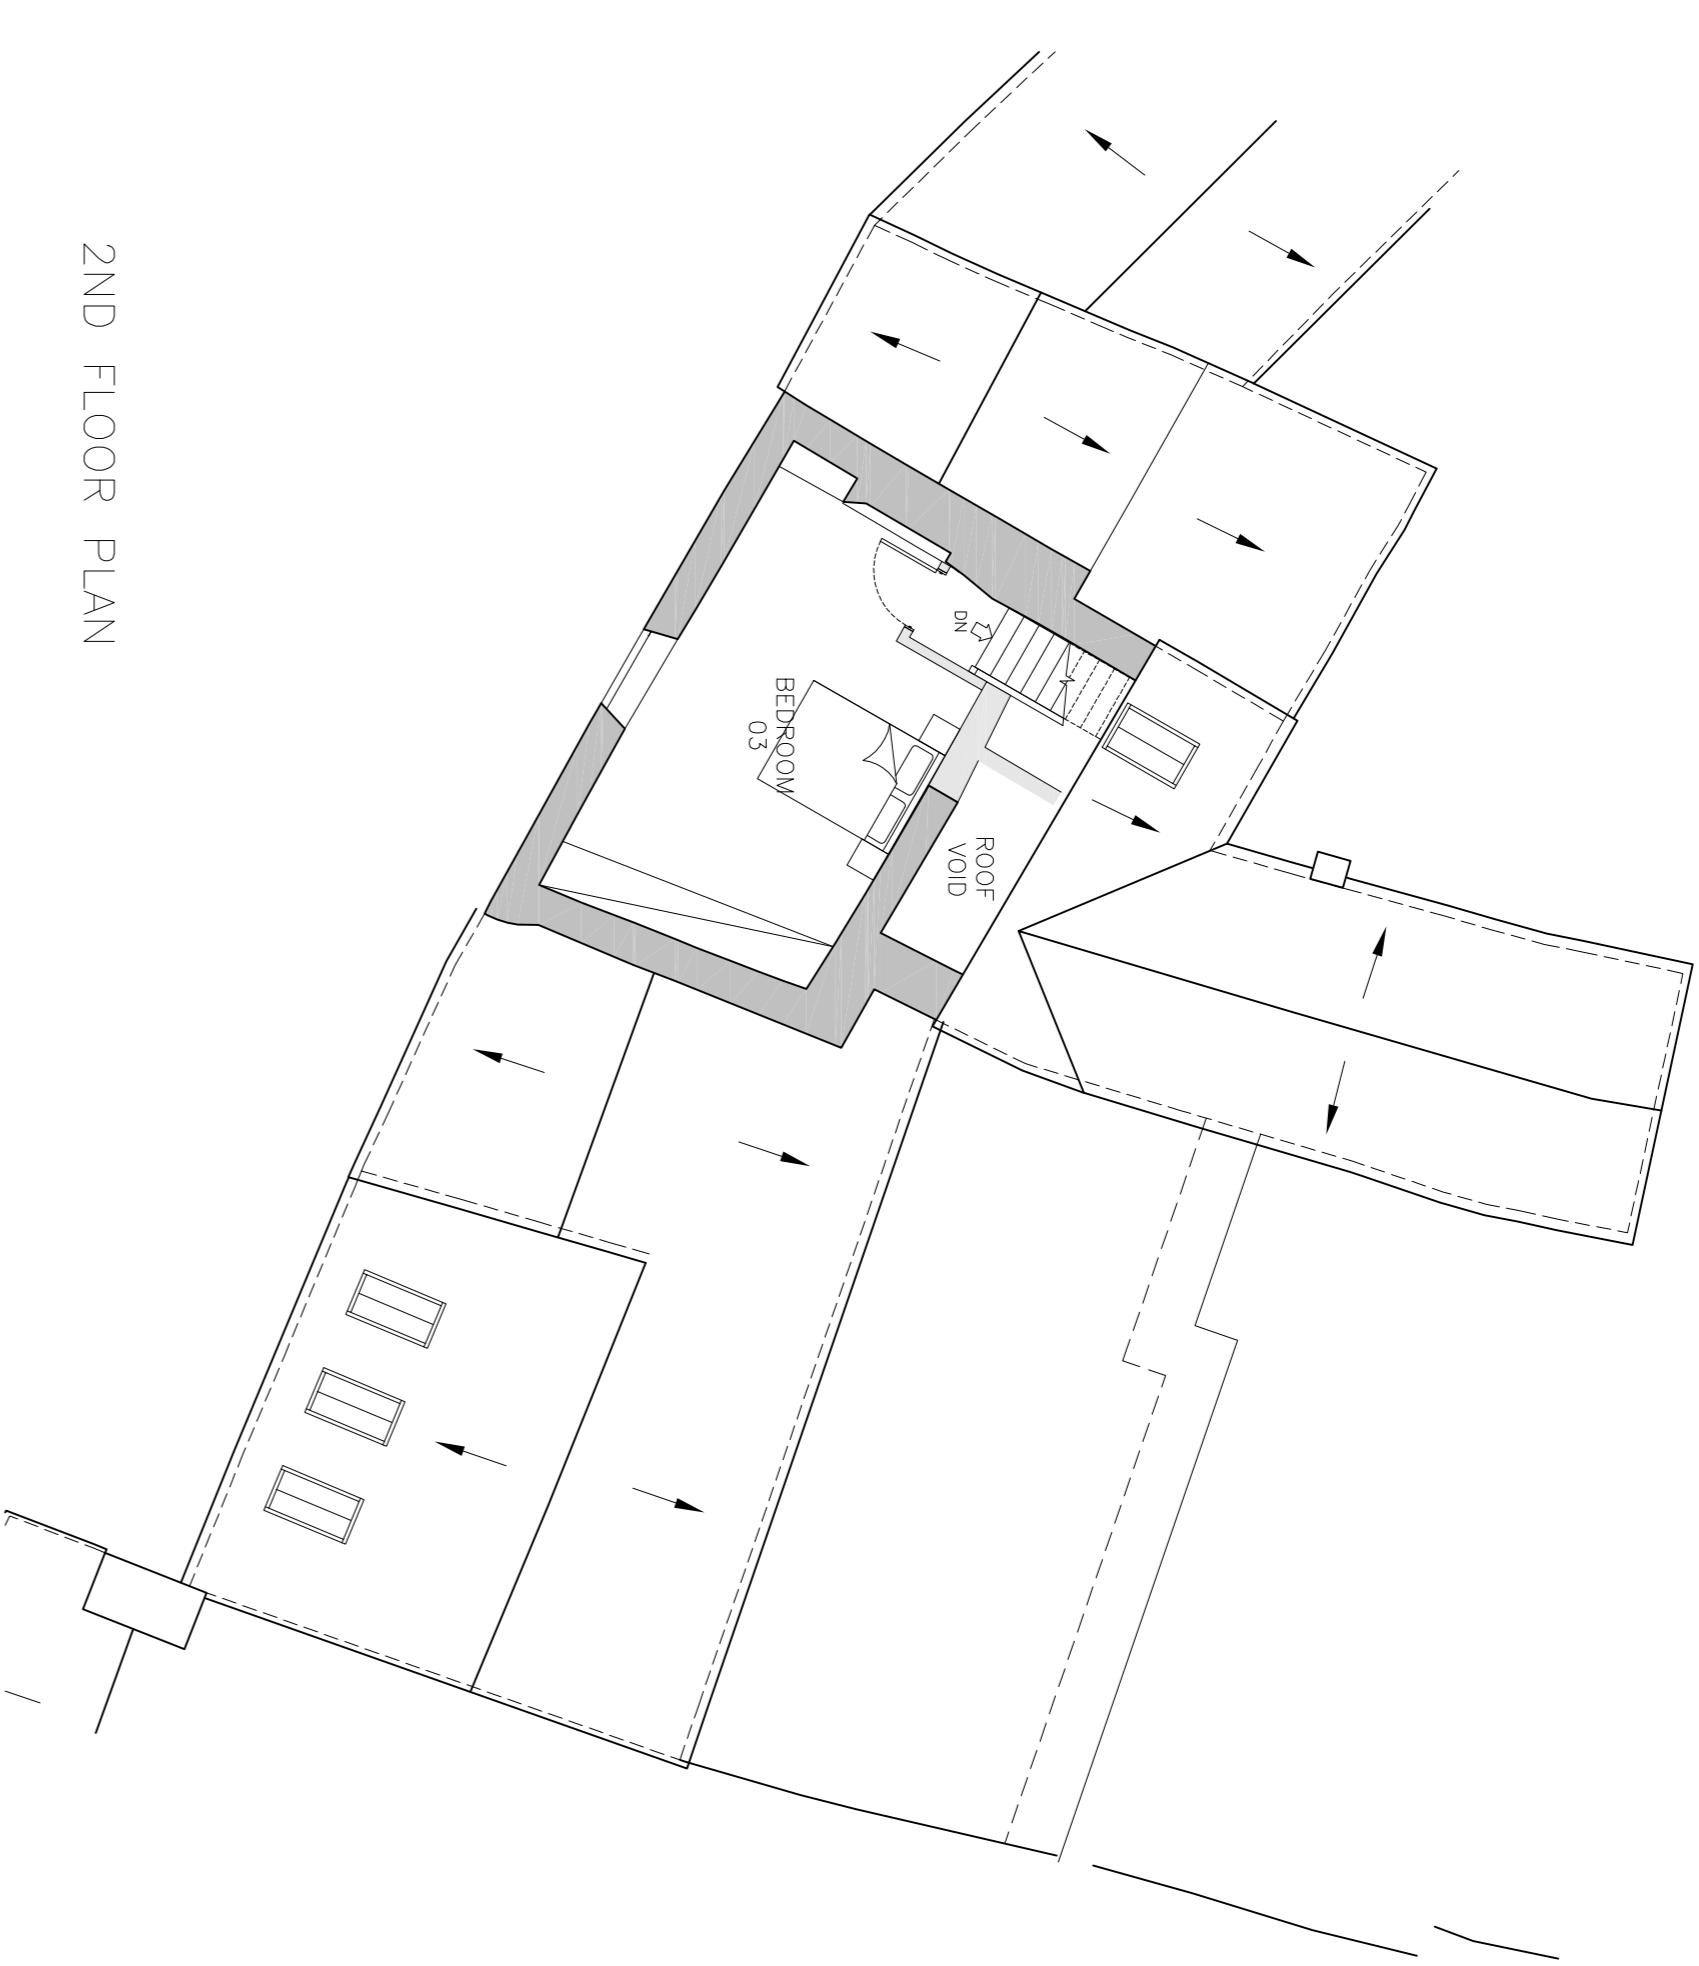


2ND FLOOR PLAN

**PROPOSED PLANS**


Scale 1:50




SOUTH WEST ELEVATION

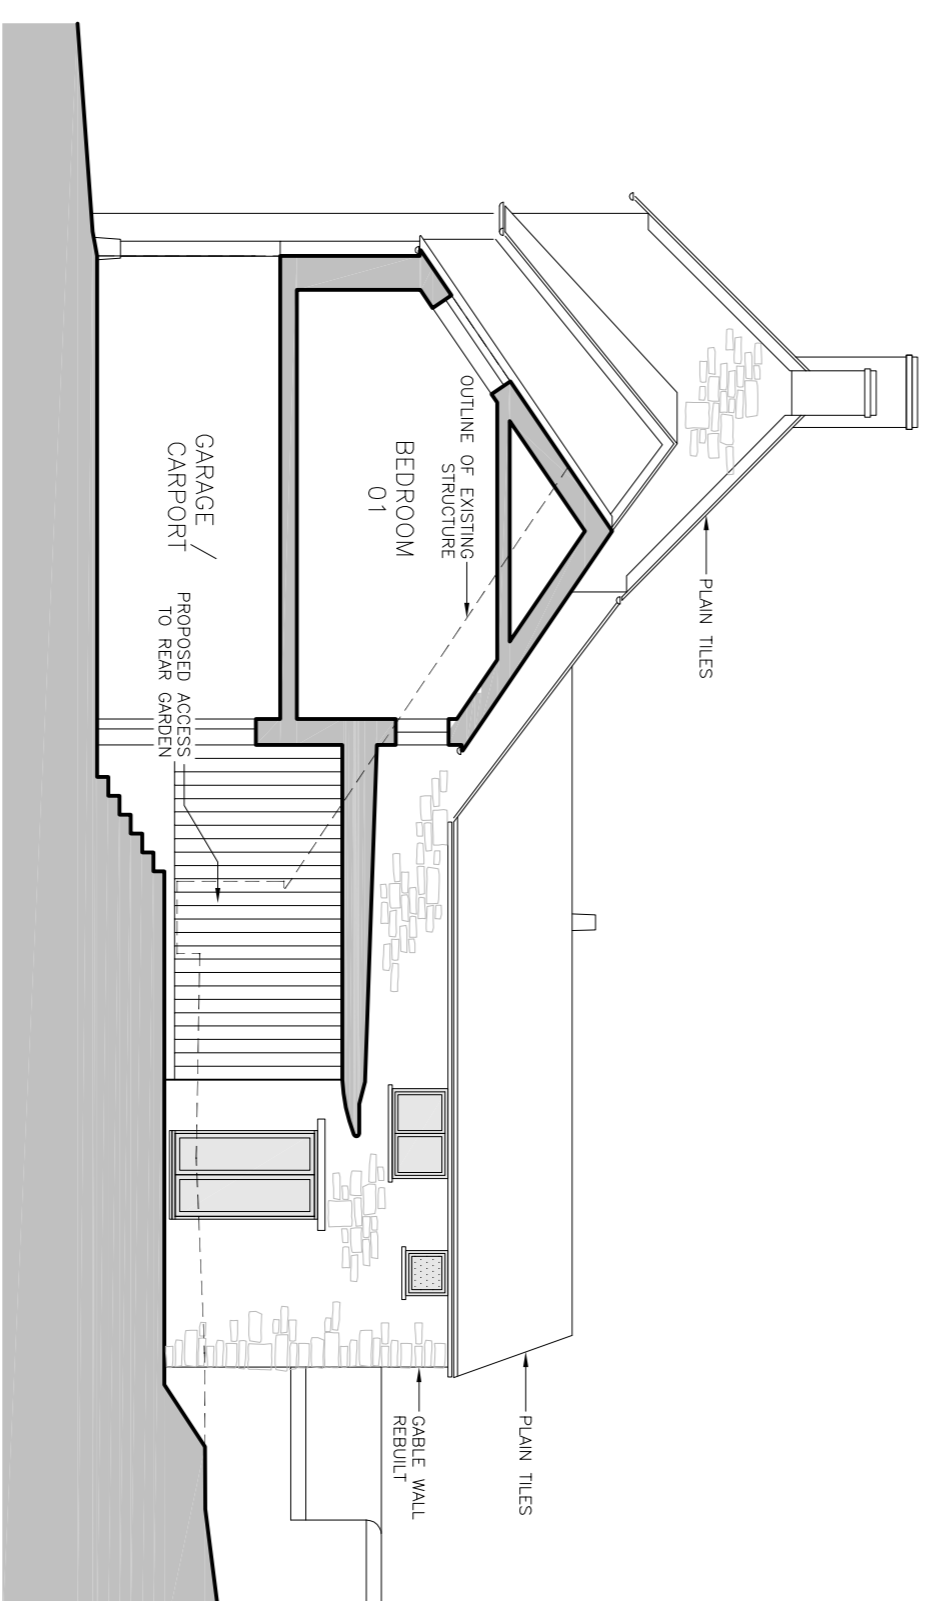

SOUTH EAST ELEVATION

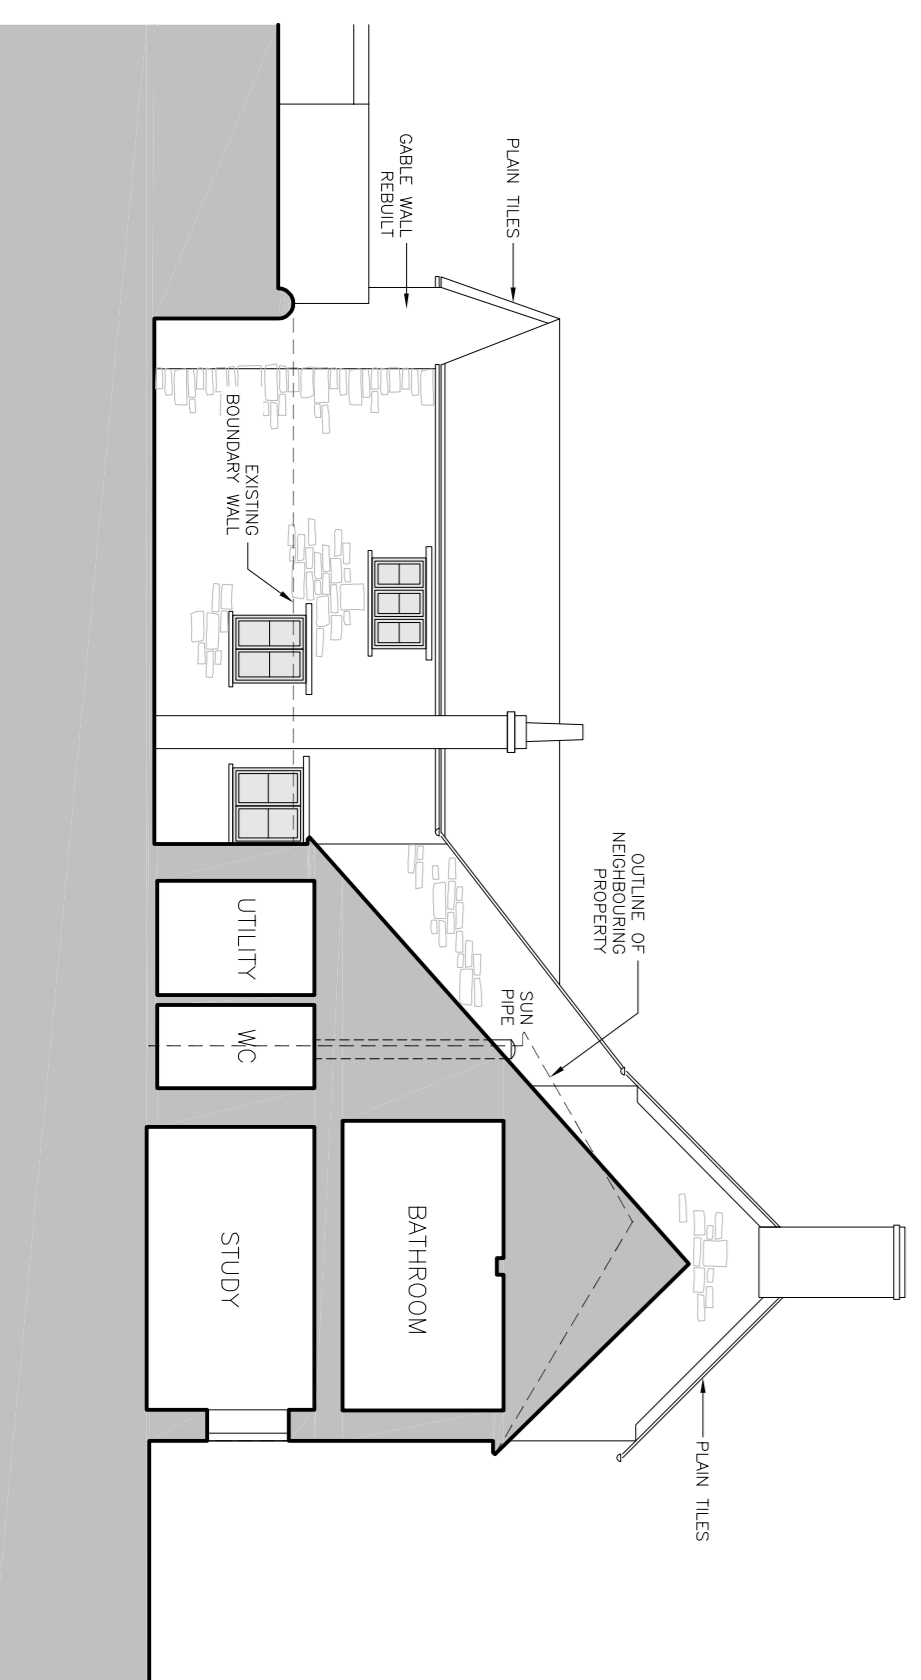


NORTH WEST ELEVATION

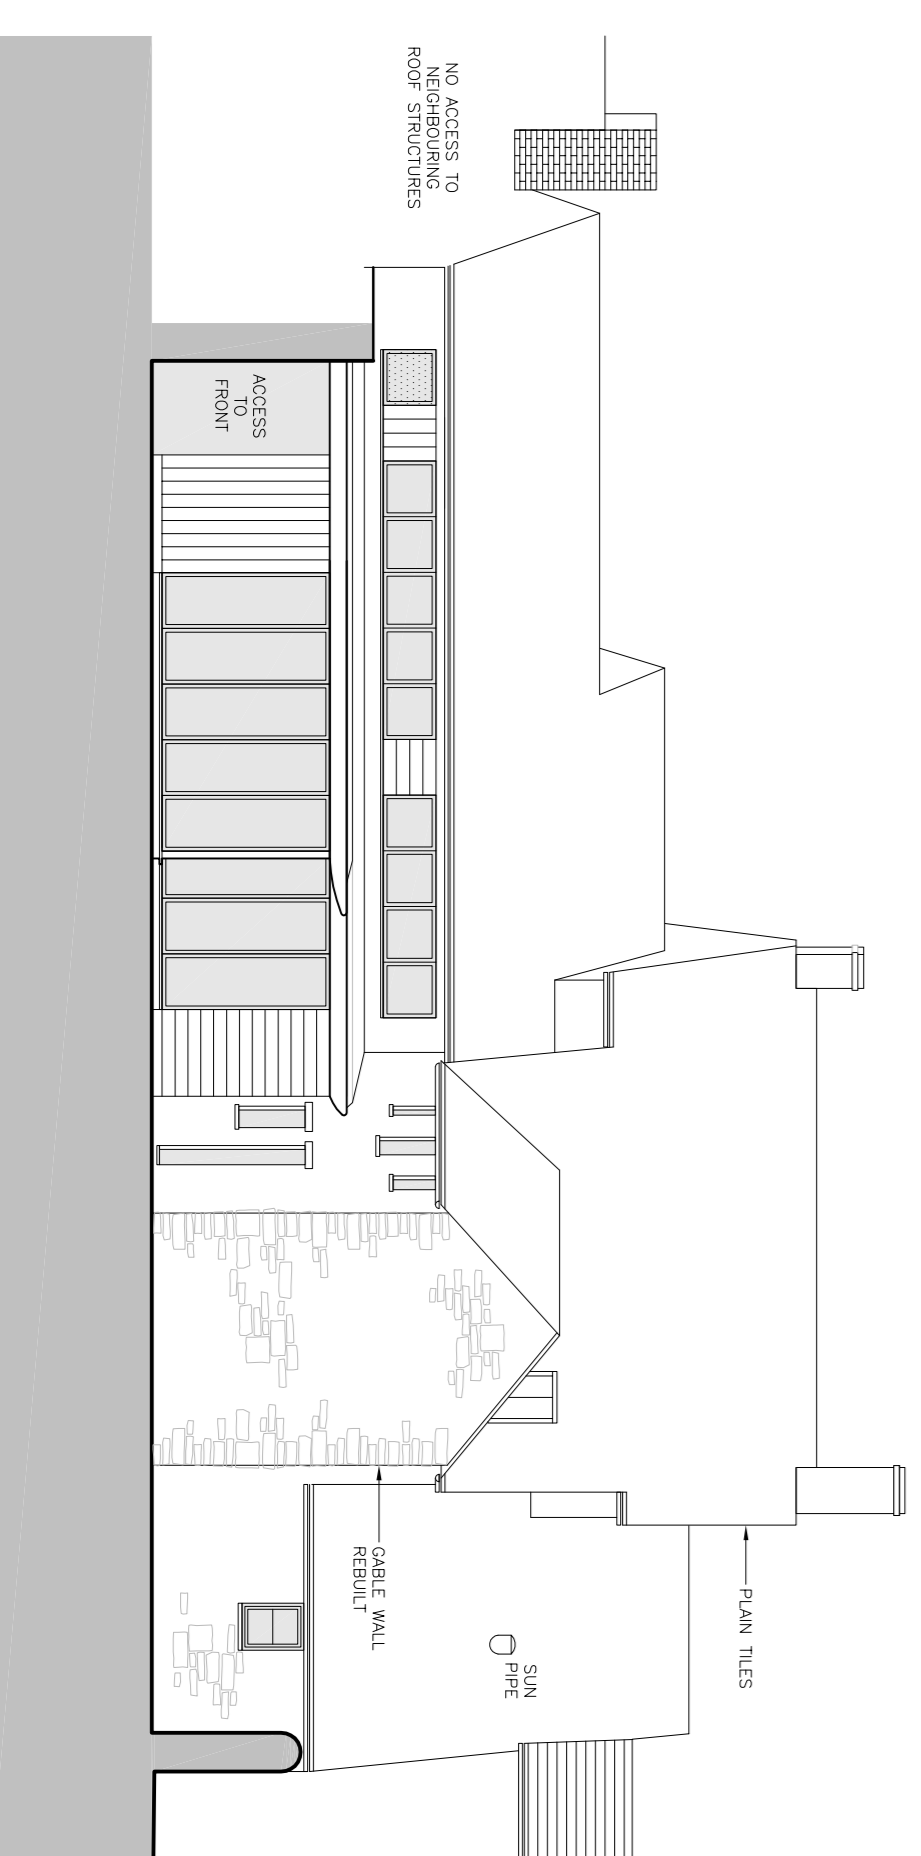

NORTH EAST ELEVATION

Rev. Date Comments

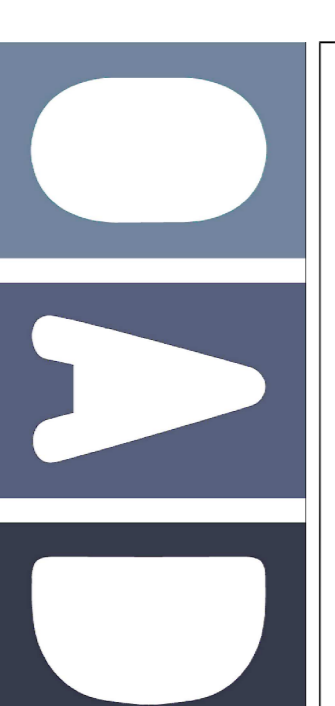

**oxfordarchitecturaldesign**  
 101865 863689  
 e info@oxfordad.com

THE BAKE HOUSE,  
 CHAPEL HILL, WOOTTON,  
 WOODSTOCK, OX20 1DX

1/100 @ A1

PROPOSED ELEVATIONS AND PLANS

1017\_201p03

120315

STATUS

PRELIM 03

© Oxford Architectural Design 2017. All rights reserved.